


**PROPOSED CLASS ROOM AND TRAINING HALL.**

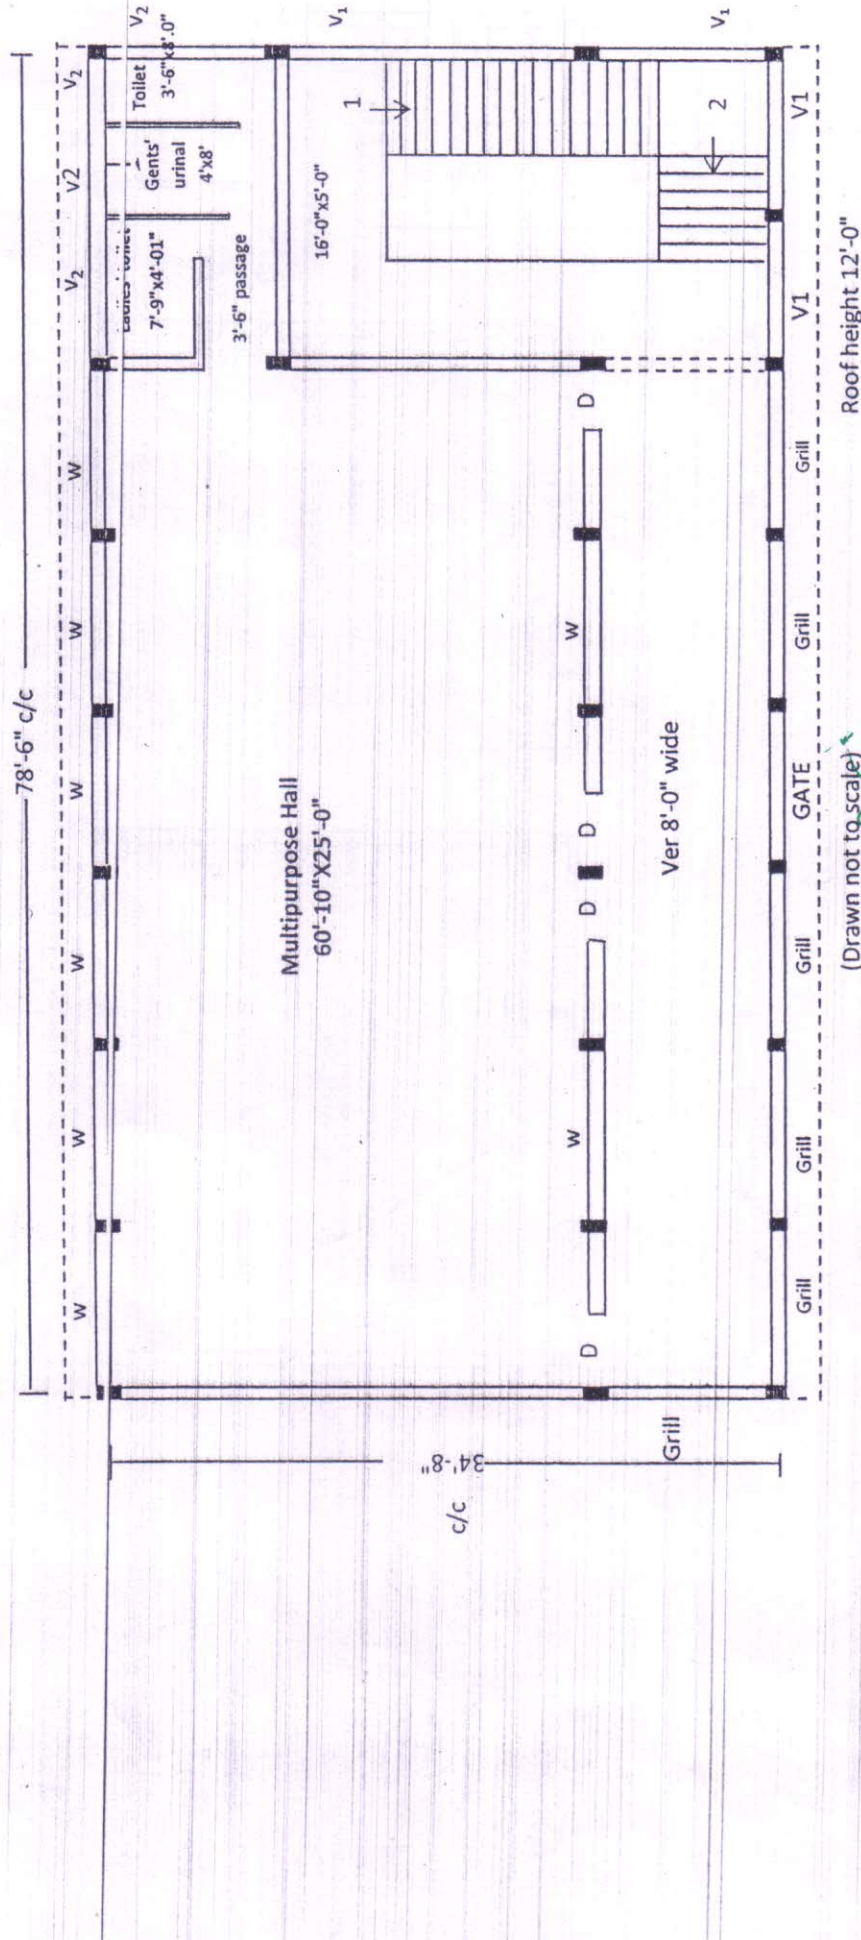

**GROUND FLOOR**

(Drawn not to scale)

Director  
T.E. & SCERT, Orissa  
Bhubaneswar

Assistant Engineer  
Balangir(R&B) Section-I


Asst. Executive Engineer  
Balangir (R&B) Sub-divn-I

Executive Engineer  
Balangir(R&B) Division

Principal  
College of Teacher Education  
BALANGIR



PROPOSED CLASS ROOM AND TRAINING HALL.

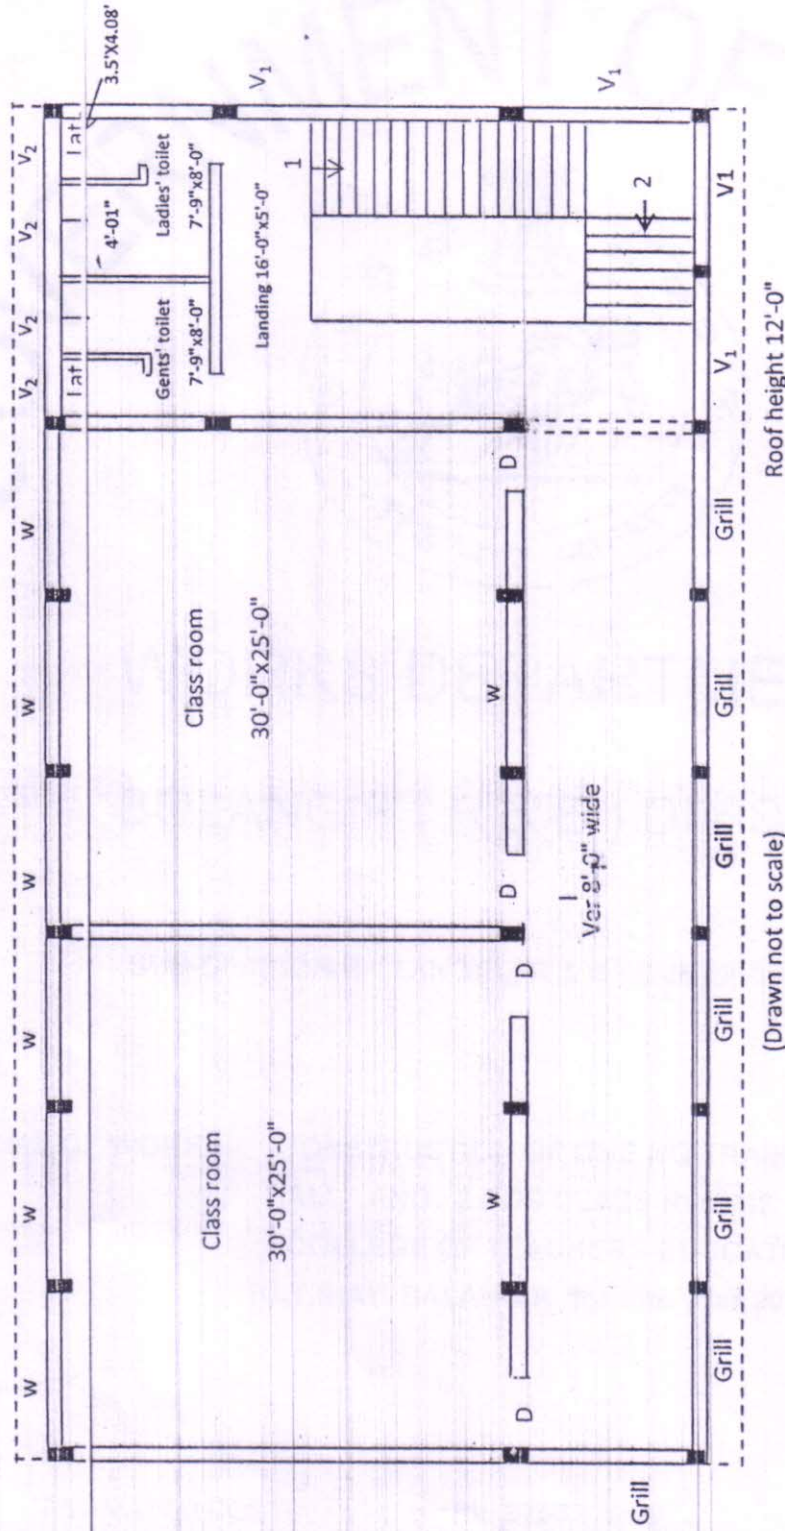

FIRST FLOOR

(Drawn not to scale)

Director  
T.E. & SCERT, Orissa  
Bhubaneswar

Assistant Engineer  
Balangir(R&B) Section-I

Asst. Executive Engineer  
Balangir (R&B) Sub-divn-I

Executive Engineer  
Balangir(R&B) Division

Principal  
College of Teacher Education  
BALANGIR



# GOVERNMENT OF ODISHA



## WORKS DEPARTMENT BOLANGIR ( R & B ) DIVISION

SUB-DIVISION:-BOLANGIR ( R & B ) SUB-DIVISION -I

NAME OF WORK :- CONSTRUCTION OF ONE NO TRAINING  
HALL AND 2 NOS CLASS ROOMS FOR  
COLLEGE OF TEACHERS EDUCATION  
(C.T.E)AT BALANGIR for the year 2014-15.

ESTIMATED COST:-

Rs 9756300.00